
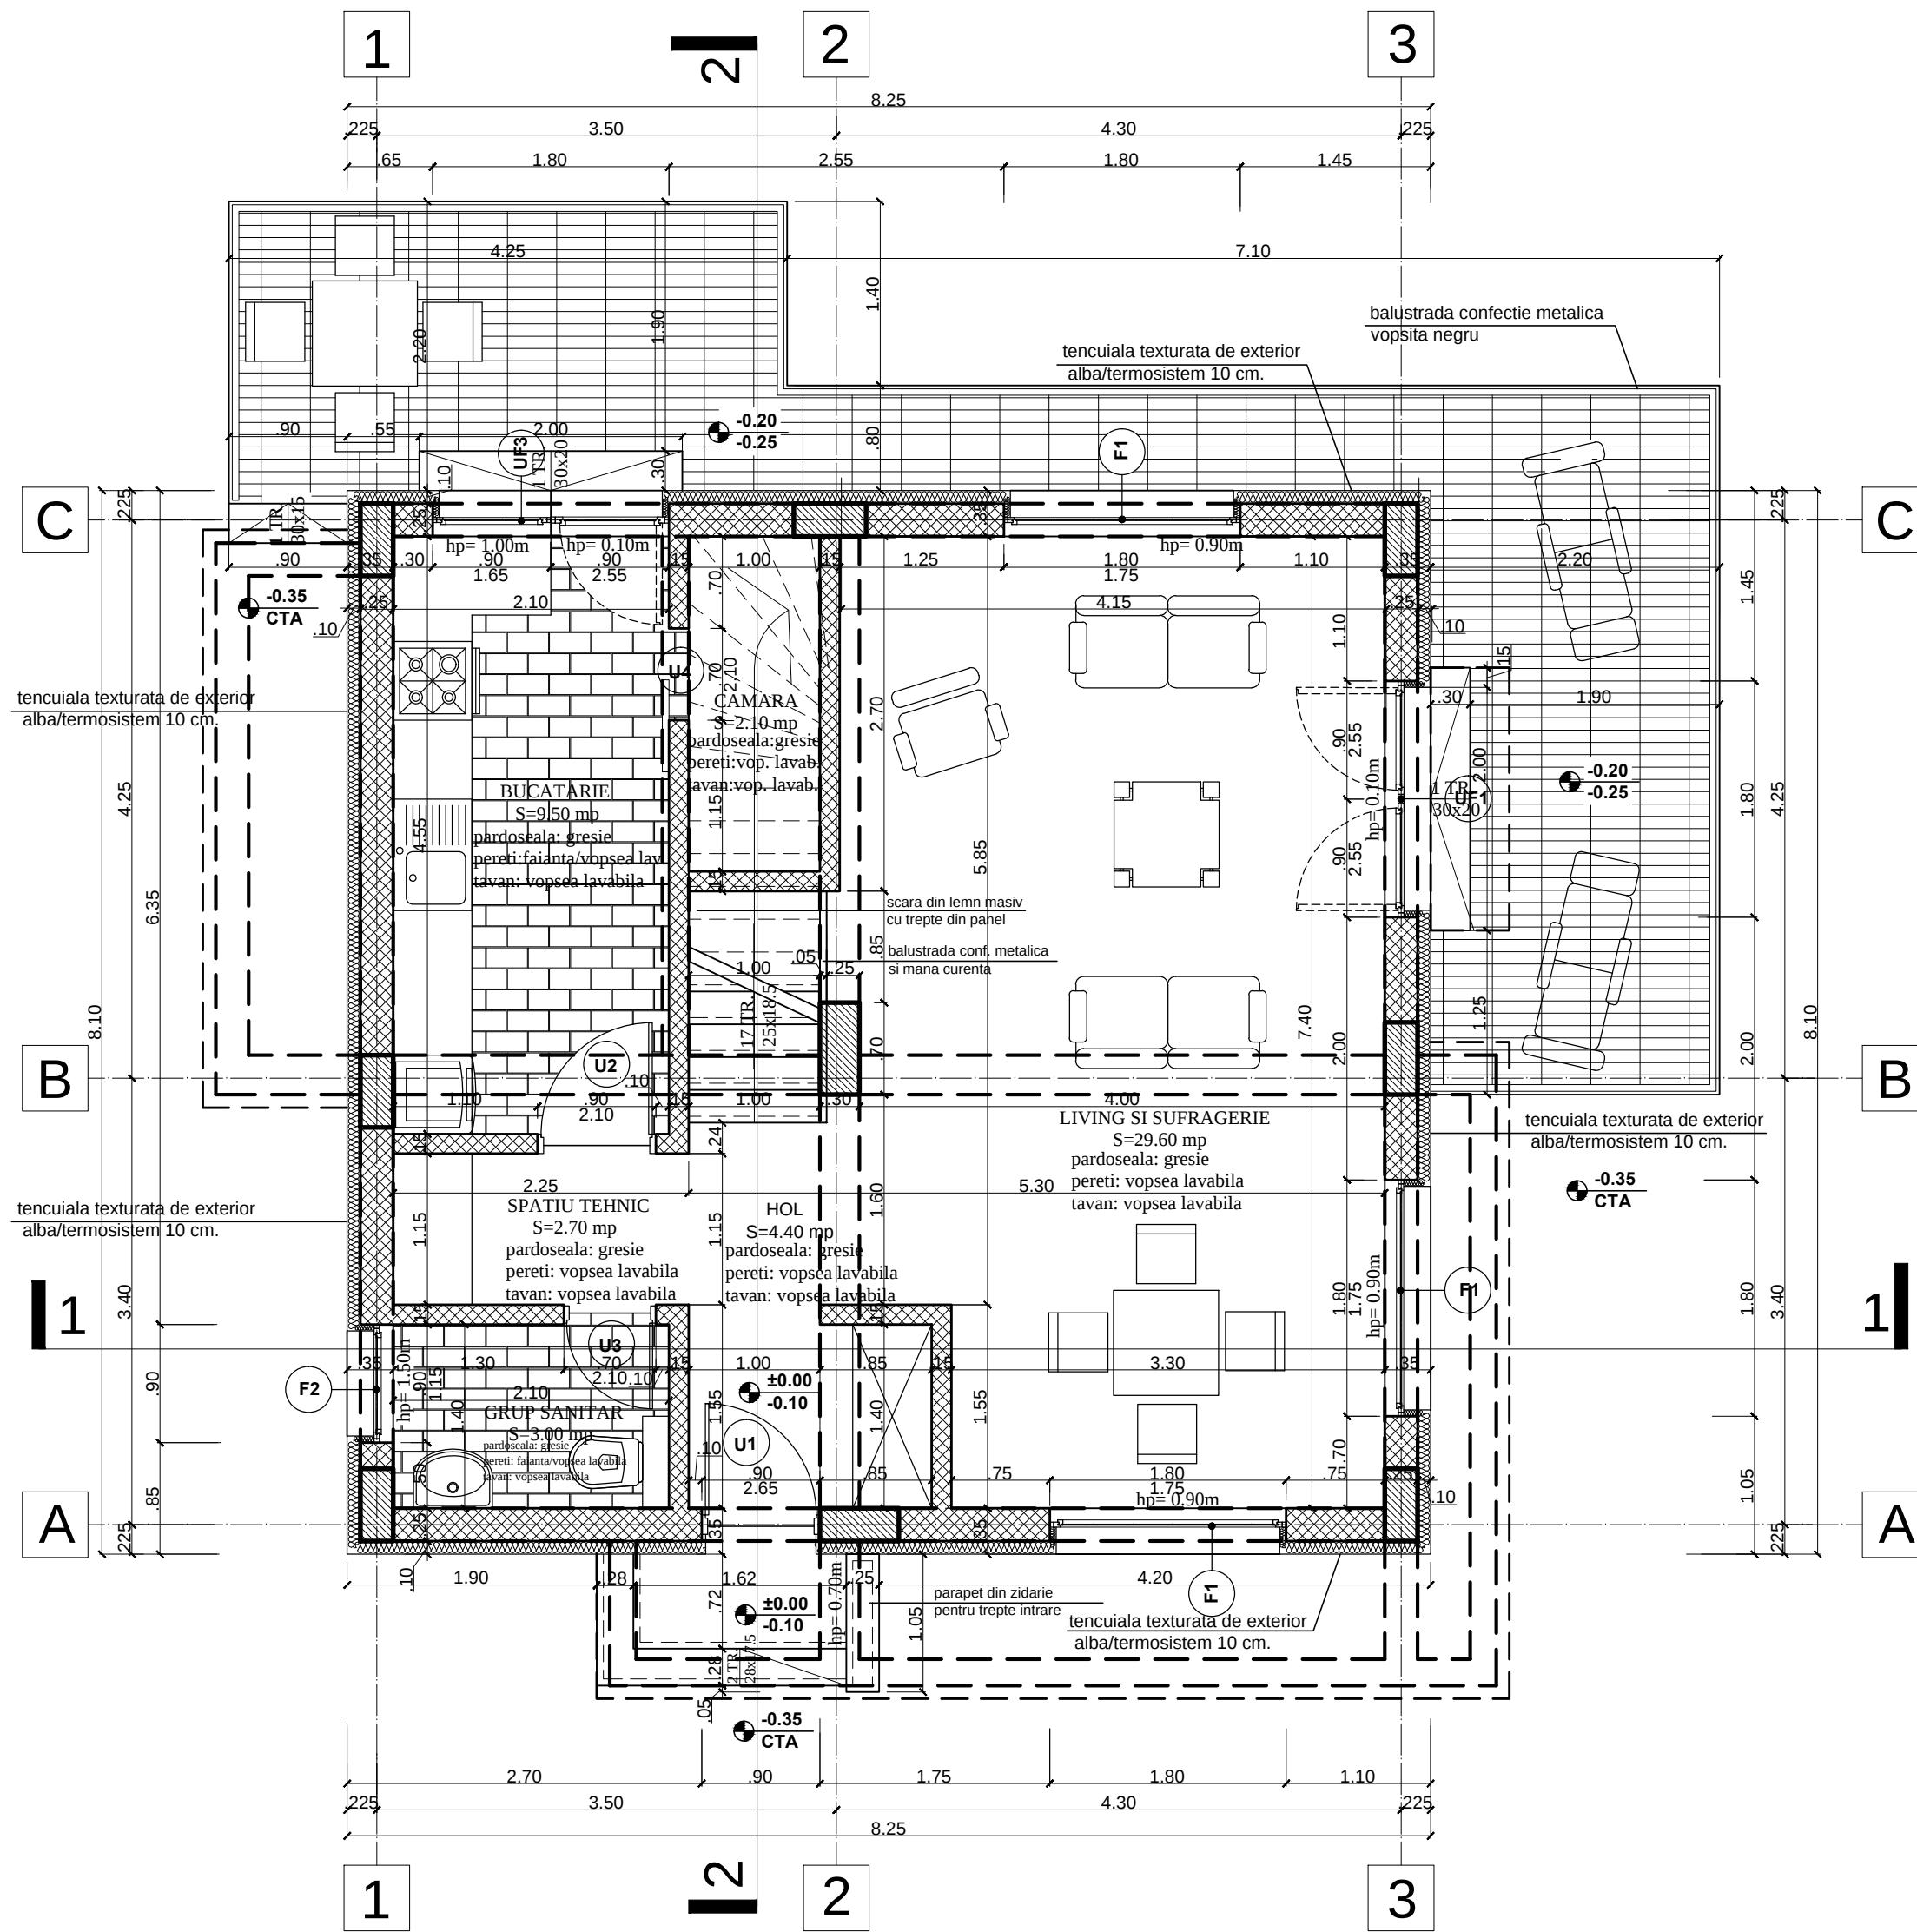


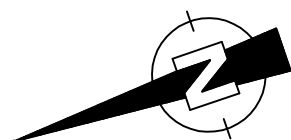

s.c. "DOMM ART" s.r.l.

J40/9315/2003 - R15574842 - bd. Regina Elisabeta nr. 42, s. 5, Bucuresti

Beneficiar: SC NORD IMOINVEST CONSTRUCT SRL

Adresa: str. Gh. Ionescu Sisesti nr. 281-285, sector 1, Bucuresti

TITLU PROIECT: Ansamblu sase locuinte unifamiliale P+1E
Locuinta unifamiliala tip A

Proiectat: arh. Maria Luiza Budescu
Desenat: arh. Maria Luiza Budescu
Verificat: arh. Marius Petrescu

PLAN PARTER

Scara

Faza

1:50

D.T.A.C.

Licenta AutoCAD LT 2002 / 700-51294557

Proiect nr.
003 / 2014

Data
oct
2014

Nr. plansa
AB 1