
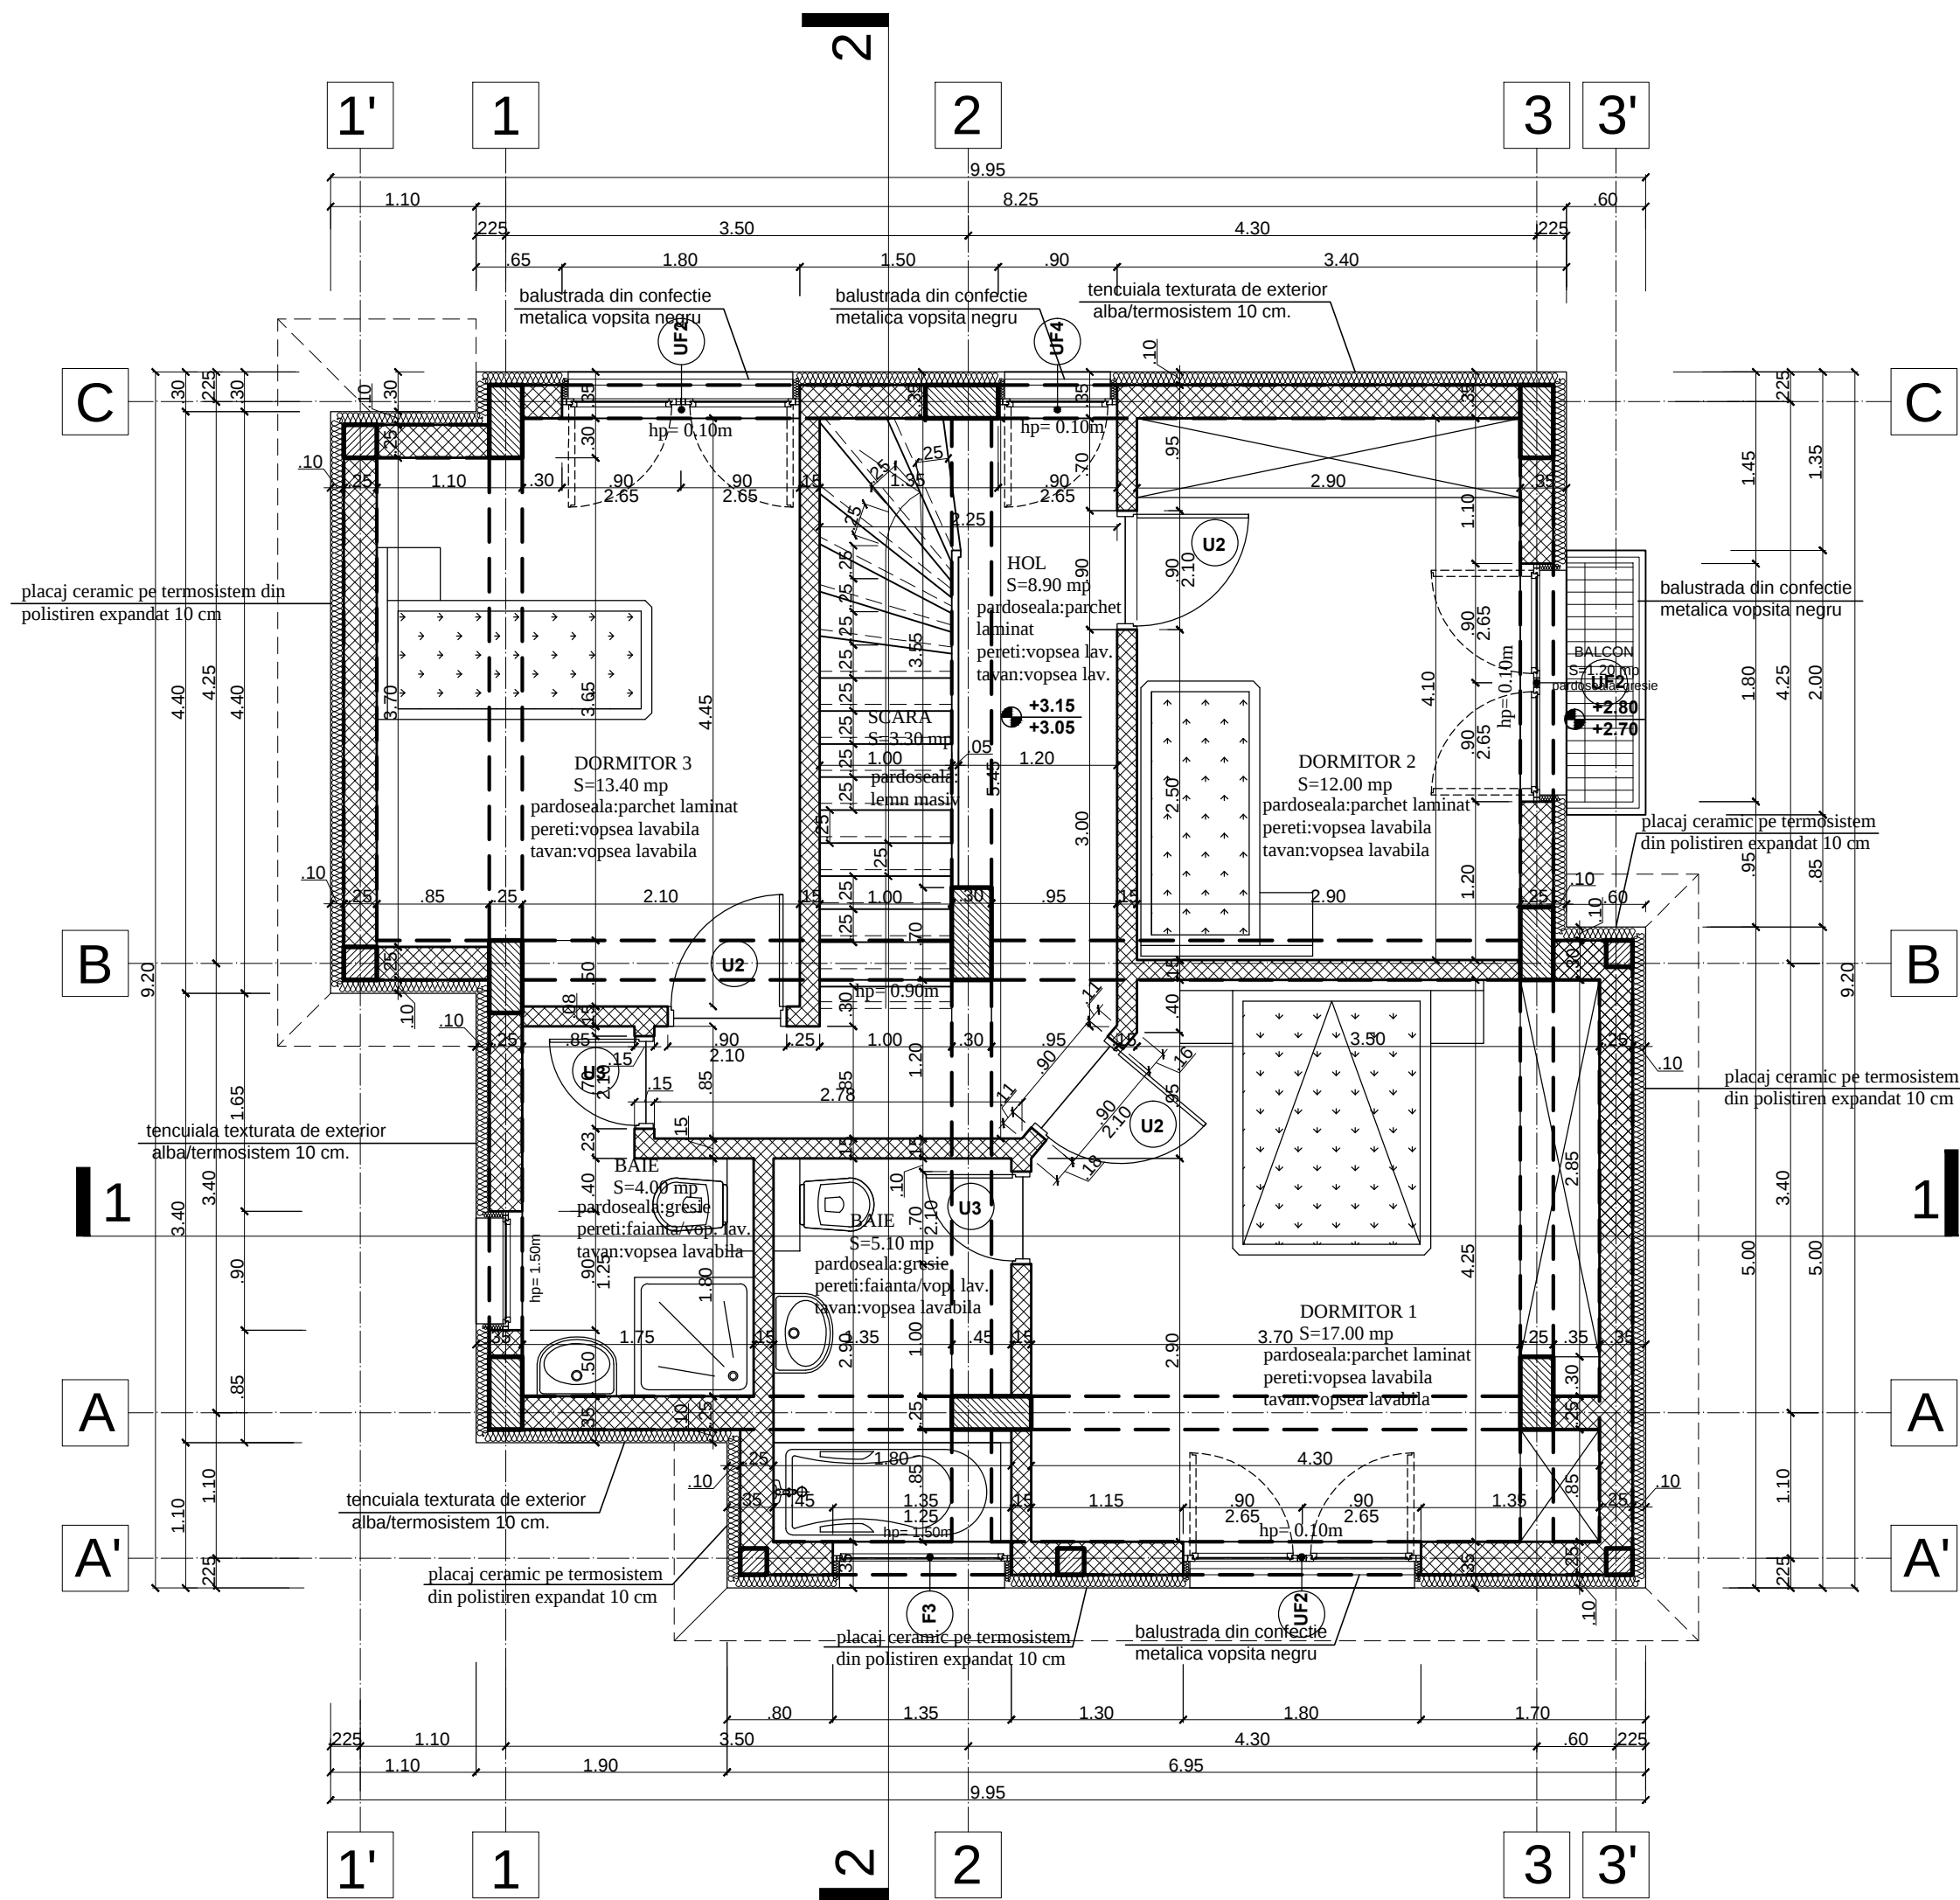


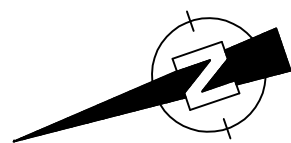

S.C. "DOMM ART" S.r.l.			J40/9315/2003 - R15574842 - bd. Regina Elisabeta nr. 42, s. 5, Bucuresti			
Beneficiar:SC NORD IMOINVEST CONSTRUCT SRL			PLAN ETAJ		Scara 1:50	Faza D.T.A.C.
Adresa:str. Gh. Ionescu Sisesti nr. 281-285, sector 1, Bucuresti						
TITLU PROIECT: Ansamblu sase locuinte unifamiliale P+1E Locuinta unifamiliala tip A			Licenta AutoCAD LT 2002 / 700-51294557			
Proiectat:	arh. Maria Luiza Budescu		Proiect nr. 003 / 2014		Data oct 2014	Nr. plansa AB 2
Desenat:	arh. Maria Luiza Budescu					
Verificat:	arh. Marius Petrescu					