
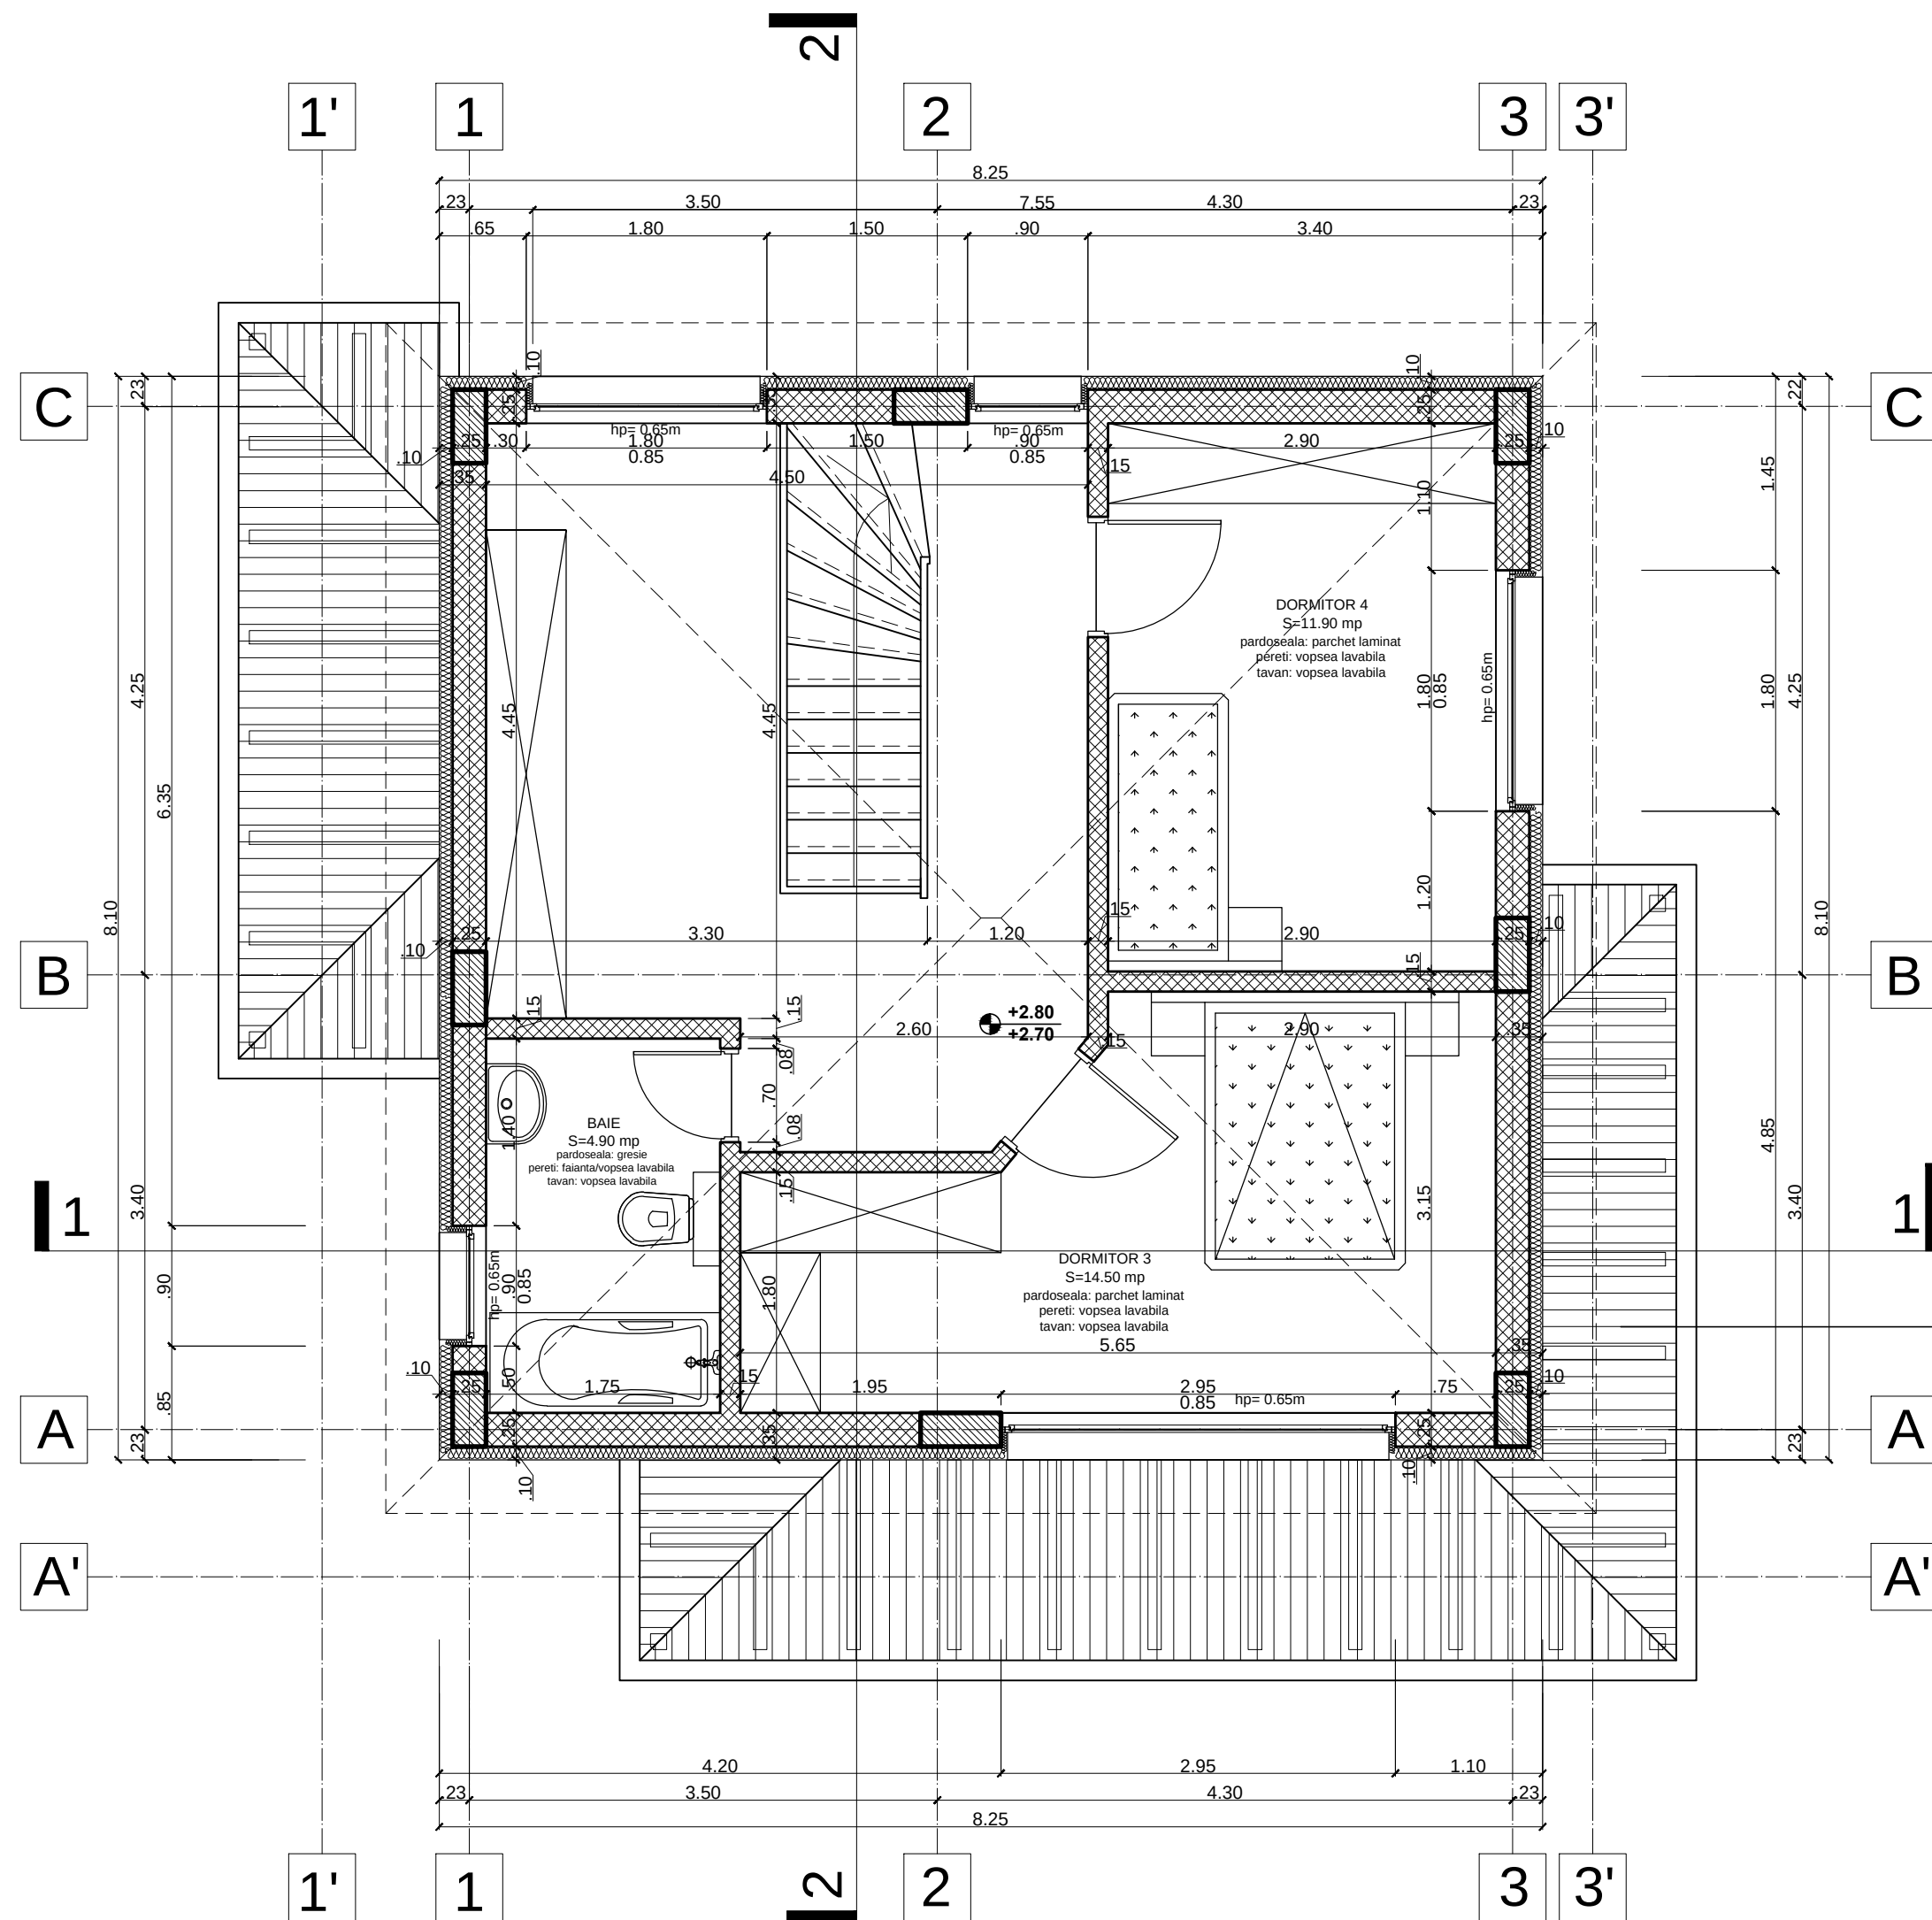


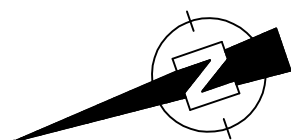

S.C. "DOMM ART" S.R.L.			J40/9315/2003 - R15574842 - bd. Regina Elisabeta nr. 42, s. 5, Bucuresti			
Beneficiar:SC NORD IMOINVEST CONSTRUCT SRL			PLAN MANSARDA		Scara	Faza
Adresa:str. Gh. Ionescu Sisesti nr. 281-285, sector 1, Bucuresti						
TITLU PROIECT: Ansamblu sase locuinte unifamiliale P+1E			Licenta AutoCAD LT 2002 / 700-51294557		1:50	D.T.A.C.
Locuinta unifamiliala tip A						
Proiectat:	arh. Maria Luiza Budescu		Proiect nr. 003 / 2014		Data oct 2014	Nr. plansa AB 3
Desenat:	arh. Maria Luiza Budescu					
Verificat:	arh. Marius Petrescu					